



NACRT OPLATE PUMPNE STANICE GUDAJA 1


NACRT OPLATE TEMELJNE PLOČE NA KOTI : 896.51

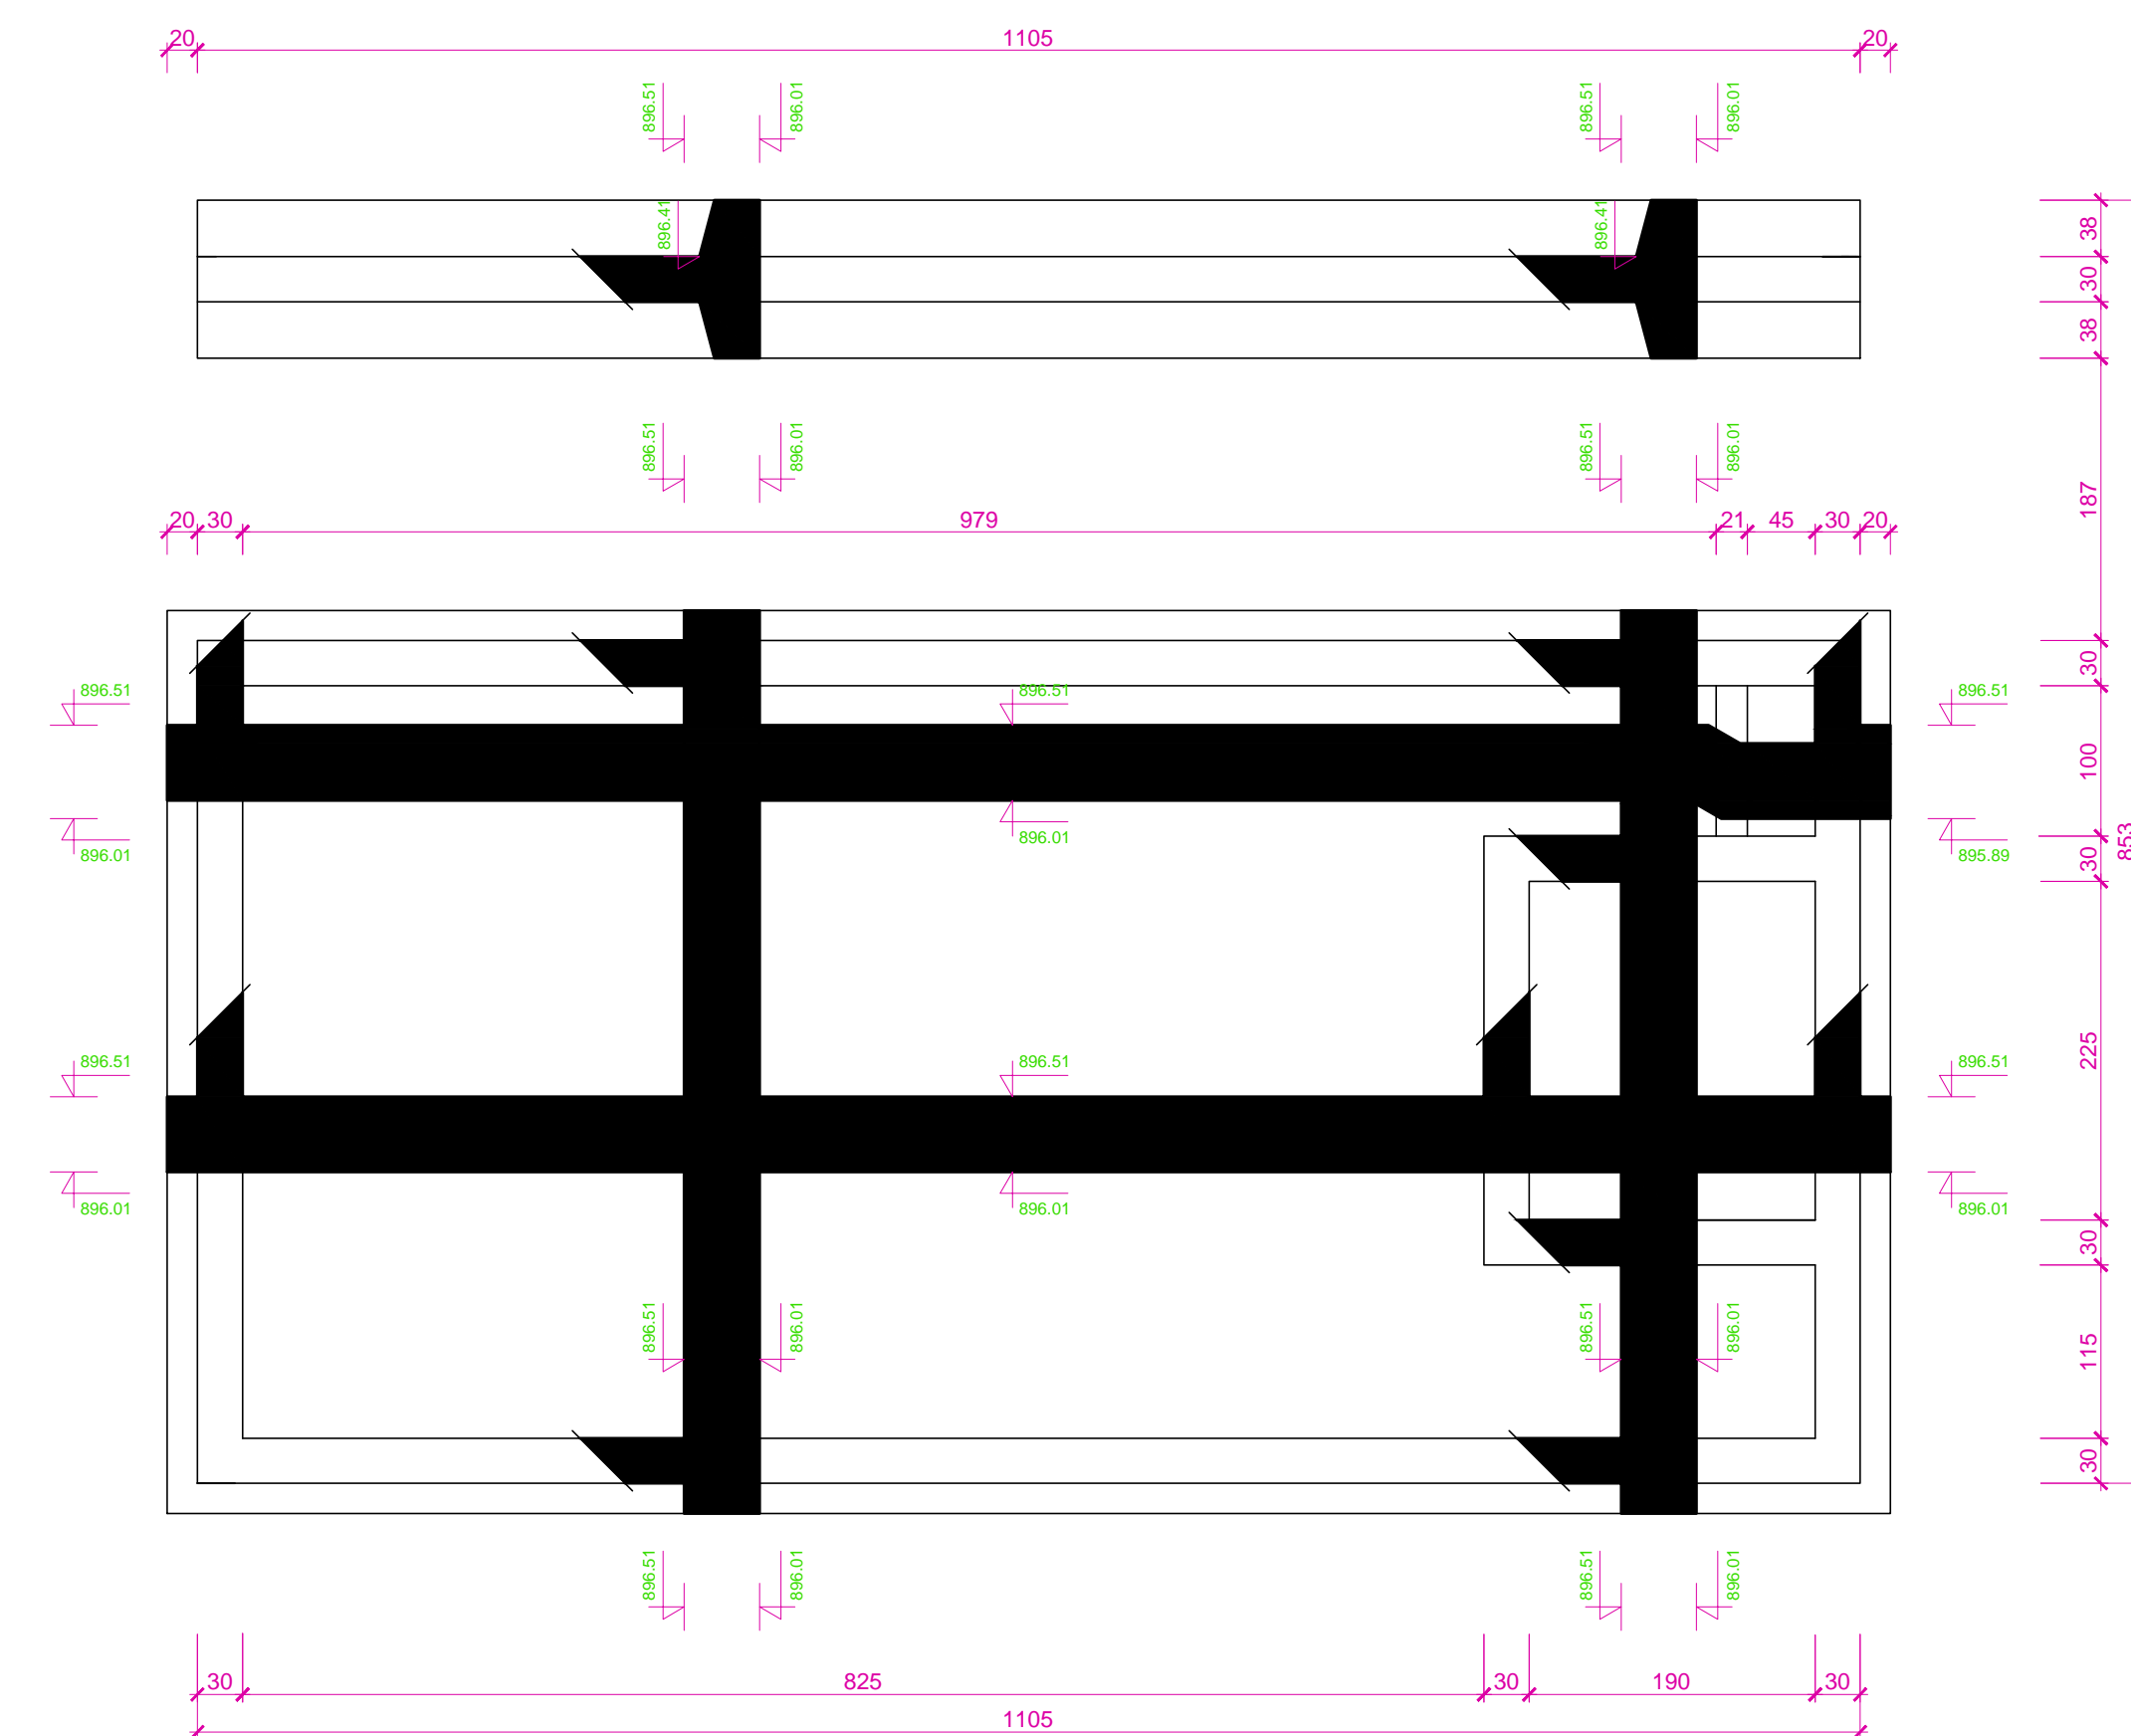


NACRT OPLATE PLOČE NA KOTI : 897.71

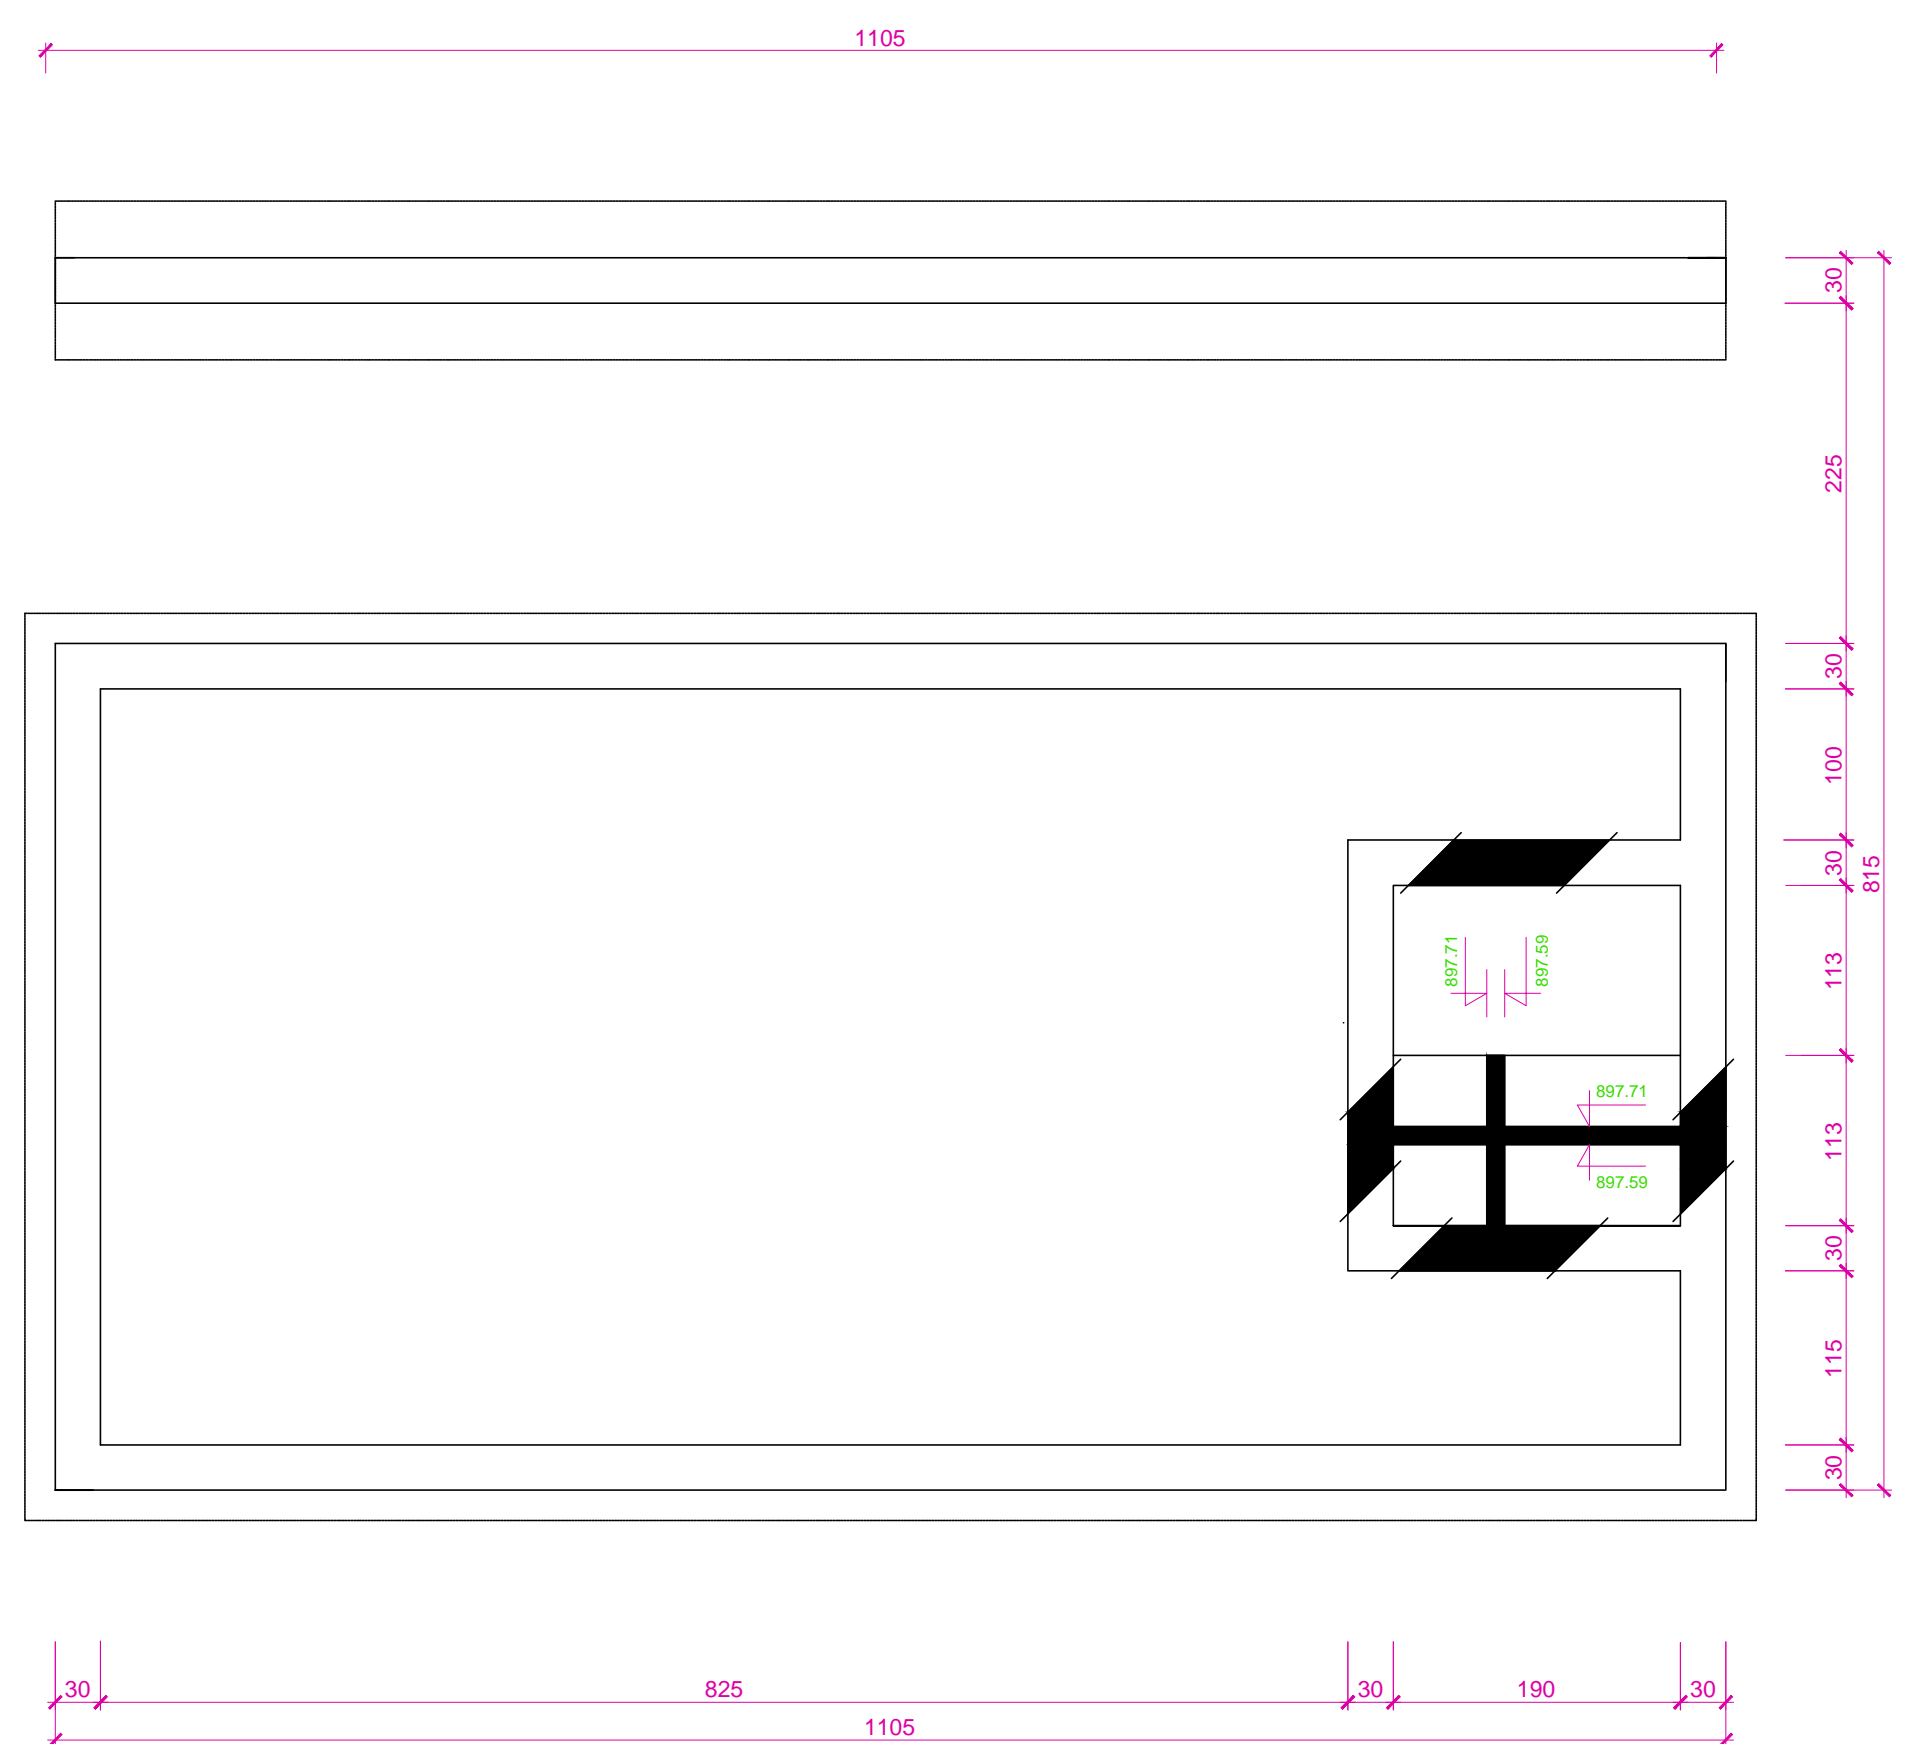


NACRT OPLATE PLOČE NA KOTI : 899.66

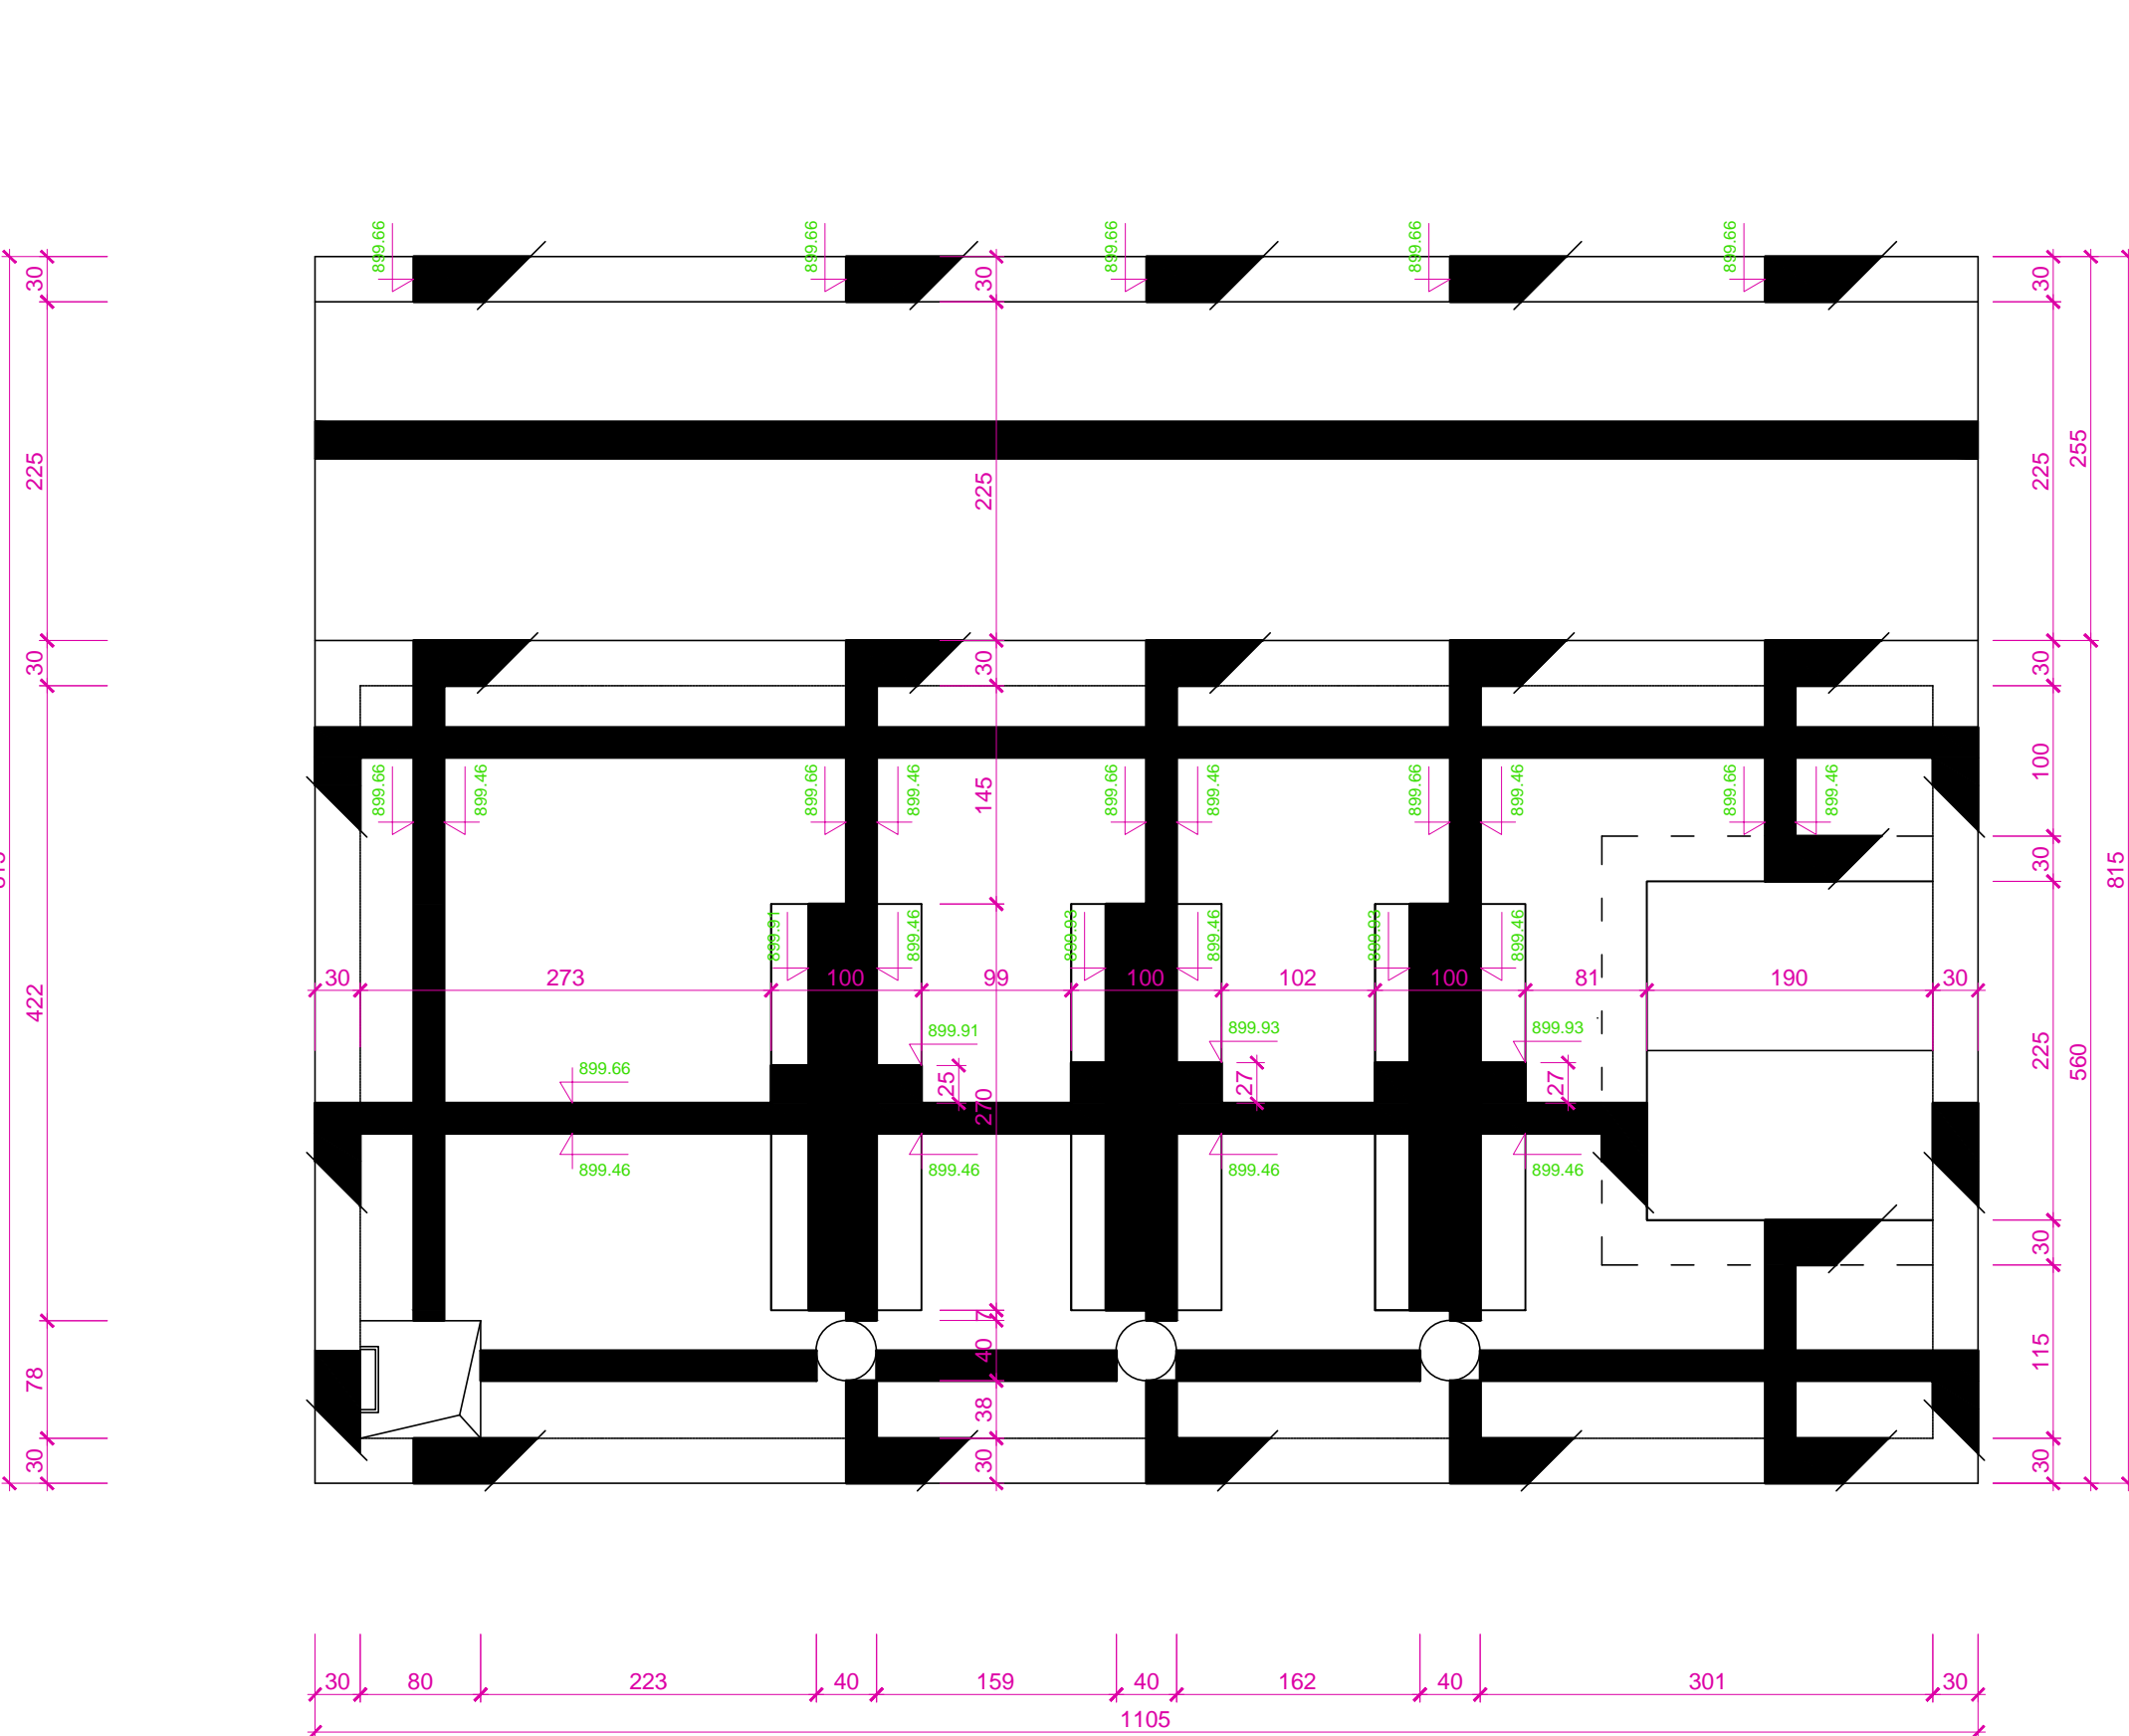


NACRT OPLATE PLOČE NA KOTI : 903.46

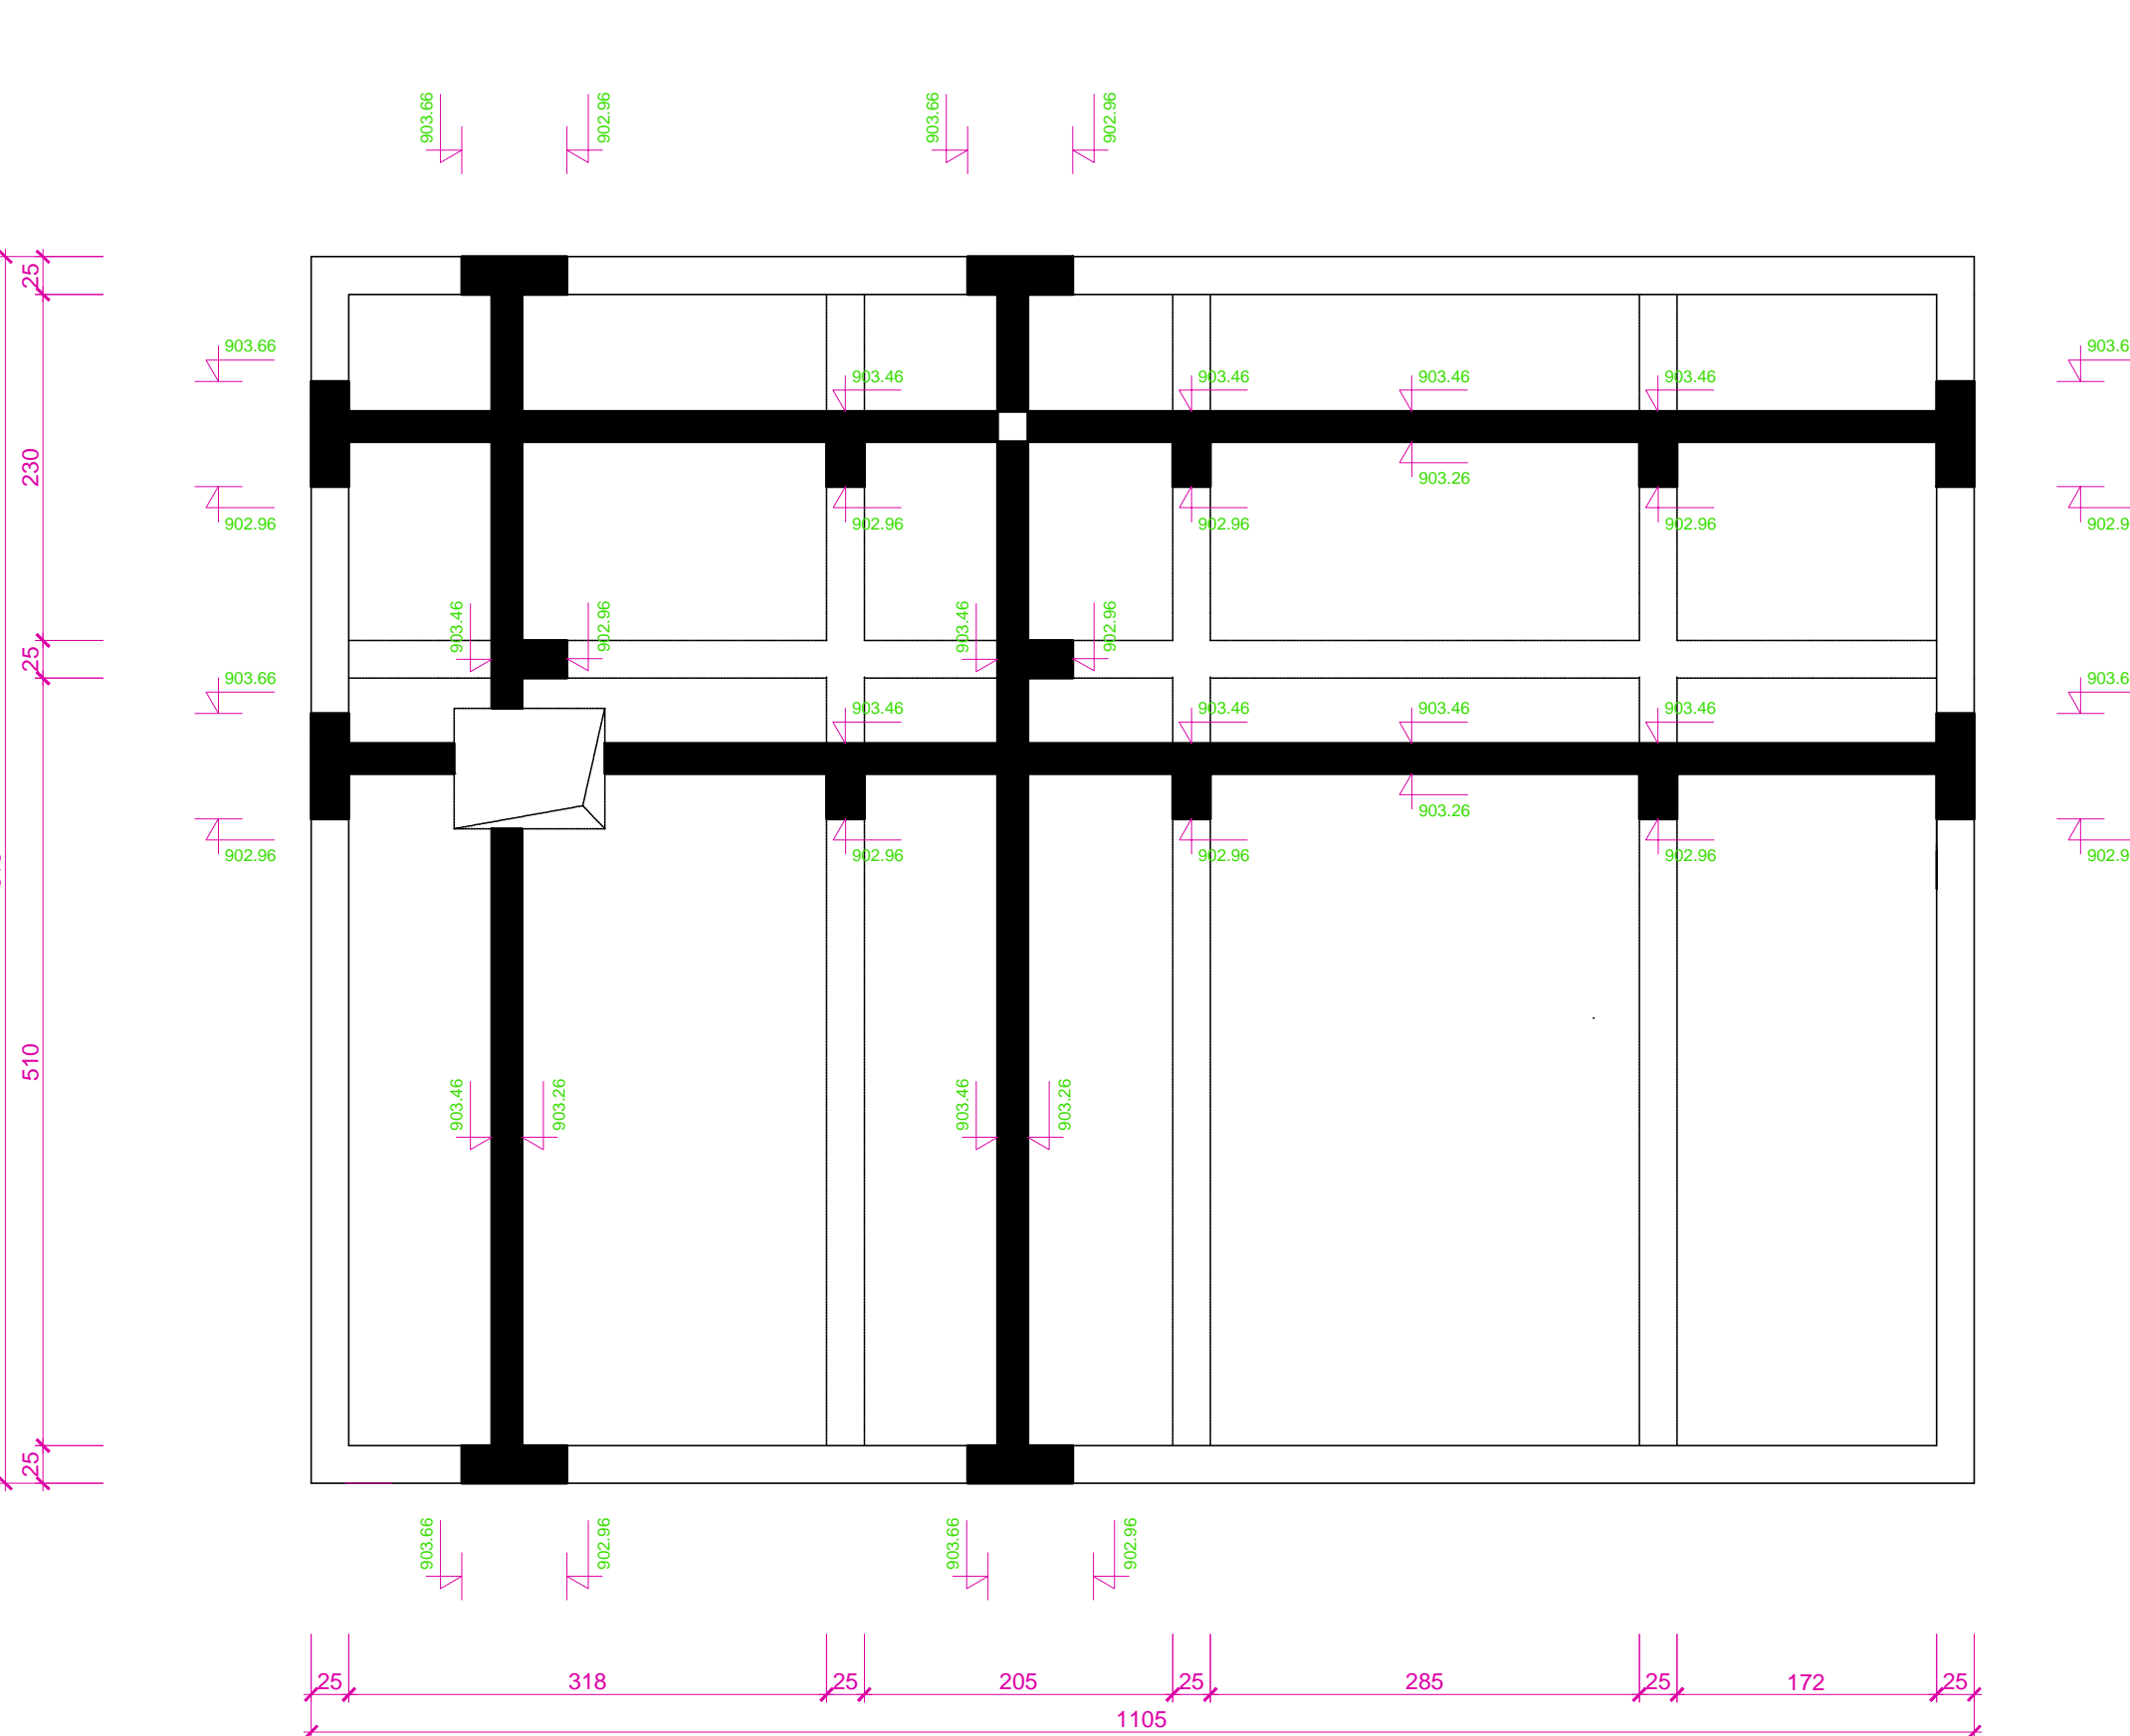

NACRT OPLATE PLOČE SABIRNOG OKNA DRENAŽE NA KOTI : 895.00

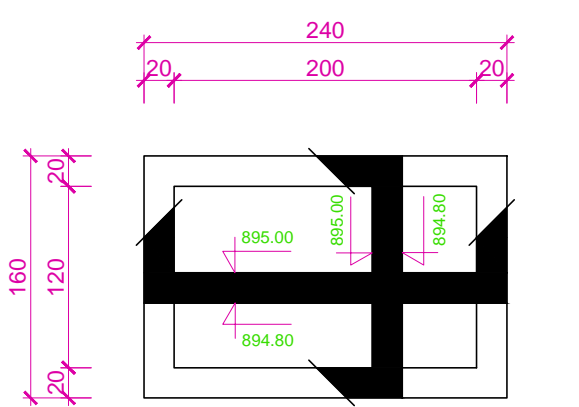

NACRT OPLATE PLOČE SABIRNOG OKNA DRENAŽE NA KOTI : 899.51

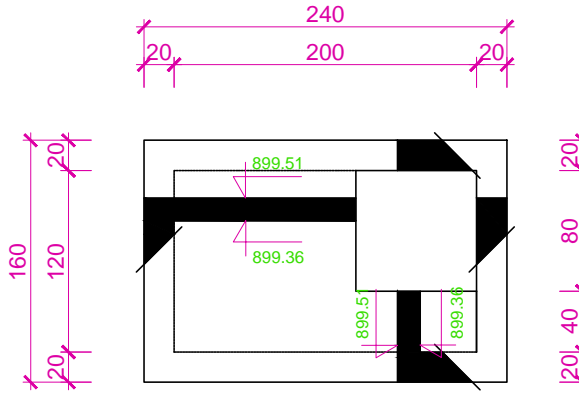

		Tehnička pomoć za implementaciju programa unapređenja sistema vodosnabdijevanja i kanalizacije	
Institut za hidrotehniku Građevinskog fakulteta u Sarajevu d.d.		D-119	
Glavni projekat podistema za vodosnabdijevanje Bosanskog Grahova sa izvorišta Gudaja, Knjiga 3		Nacrt oplate pumpne stanice Gudaja 1	
Datum izdavanja: April 2015.	Mjerilo: 1:50	Broj lista: 13	Formata: 1437x297